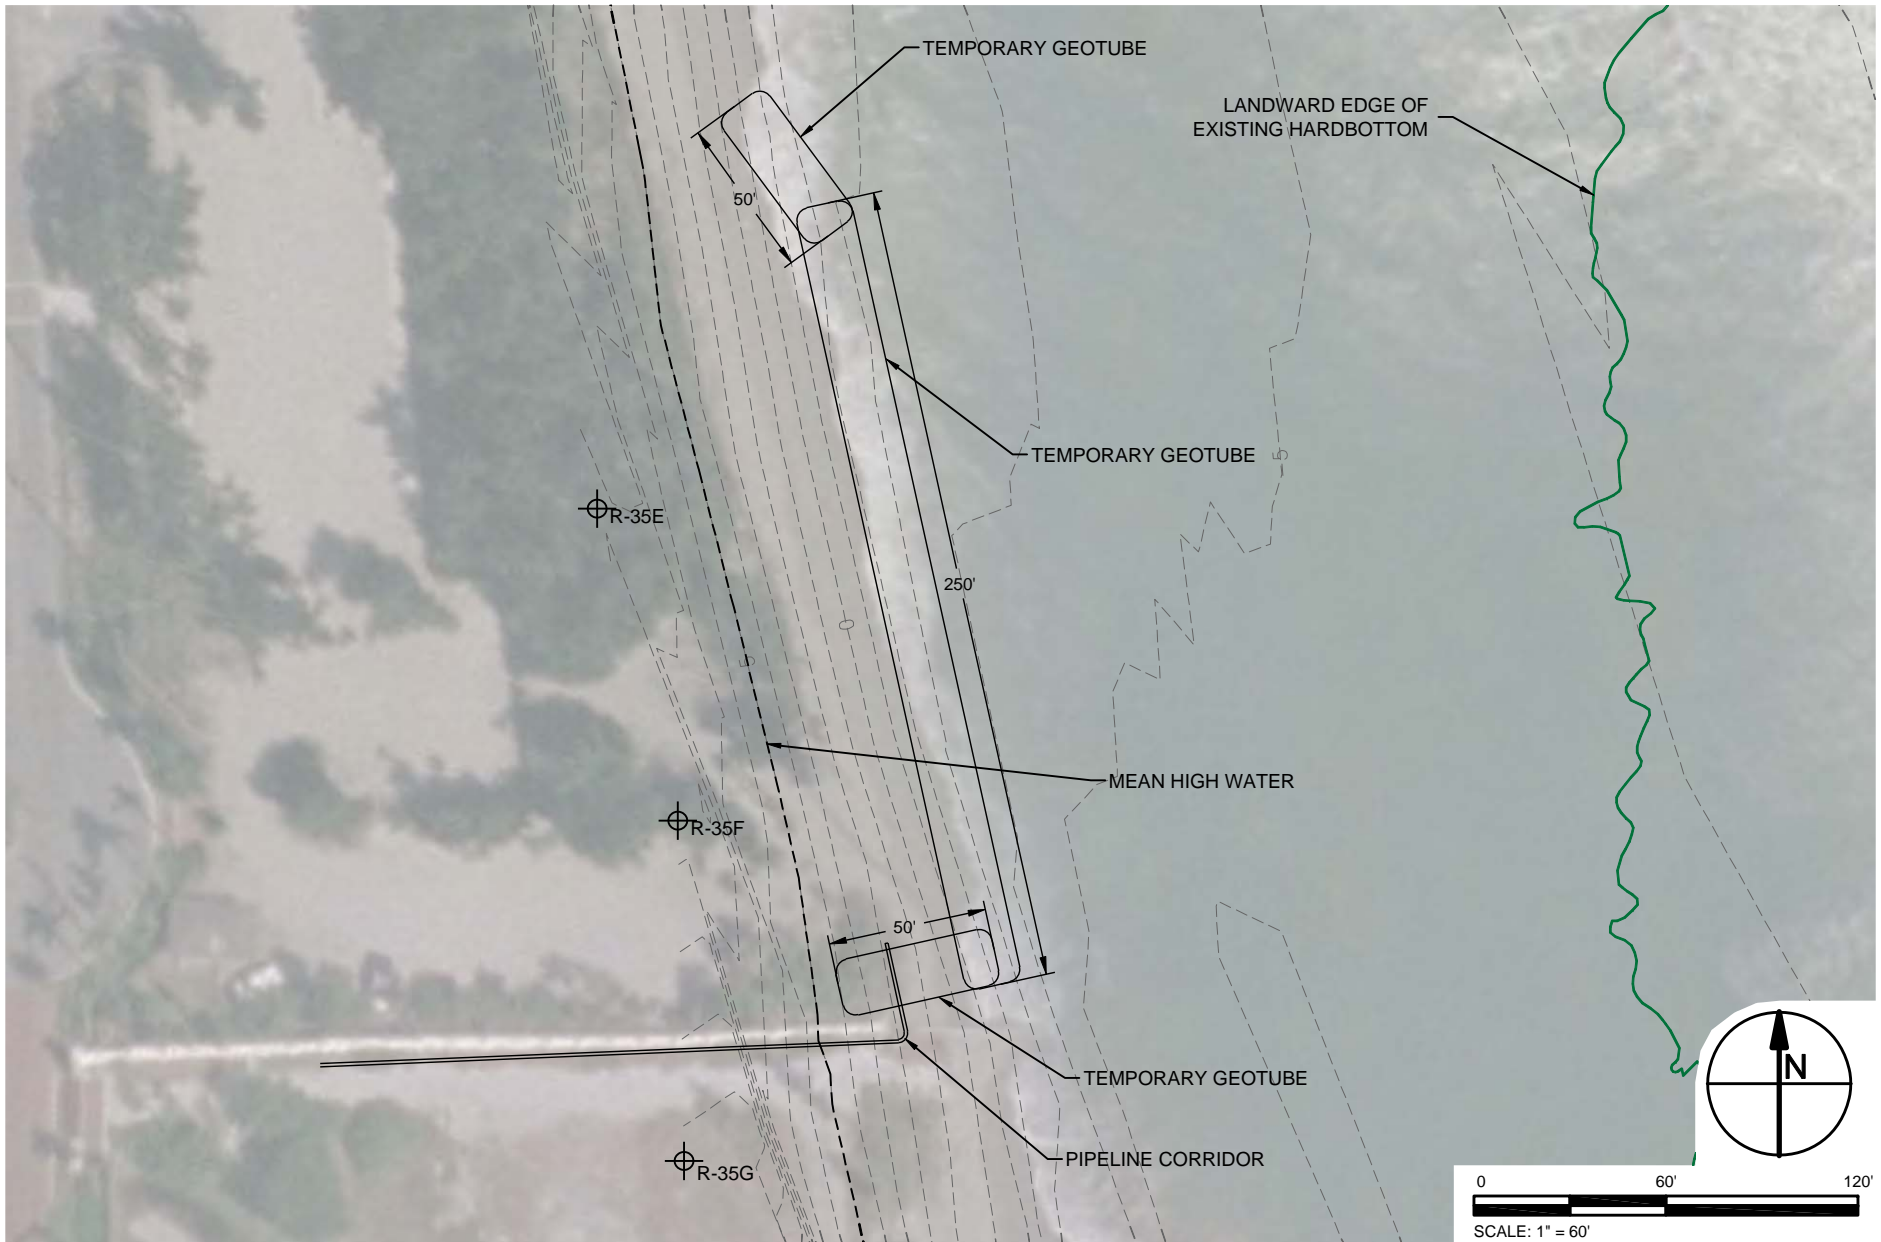

TAYLOR ENGINEERING INC.
 10151 DEERWOOD PARK BLVD.
 BLDG. 300, SUITE 300
 JACKSONVILLE, FL 32256
 CERTIFICATE OF AUTHORIZATION # 4815

REVISED FIGURE B-4
 SITE PLAN
 BATHTUB BEACH FILL DESIGN
 MARTIN COUNTY, FLORIDA

PROJECT	DRAWN BY	SHEET	DATE
C2008-039	AML	4 of 9	JAN 2009

SEAL
 MICHAEL R. KRECIC FL P.E.# 57509

PRELIMINARY DRAWINGS: THESE DRAWINGS ARE NOT IN FINAL FORM, BUT ARE BEING TRANSMITTED FOR AGENCY REVIEW.



X:\gis\view\Projects\2008-039\Bathub Beach Fill Design\Construction\Scale 8.5X11\Revised\Figure\2008-039-C-called-Geotube.dwg



TAYLOR ENGINEERING INC.

10151 DEERWOOD PARK BLVD.
 BLDG. 300, SUITE 300
 JACKSONVILLE, FL 32256
 CERTIFICATE OF AUTHORIZATION # 4815

REVISED FIGURE B-8
 CONSTRUCTION DETAIL
 BATHTUB BEACH FILL DESIGN
 MARTIN COUNTY, FLORIDA

PROJECT	C2008-039
DRAWN BY	AML
SHEET	8 of 9
DATE	JAN 2009

SEAL

MICHAEL R. KRECIC FL P.E.# 57509

DATE