

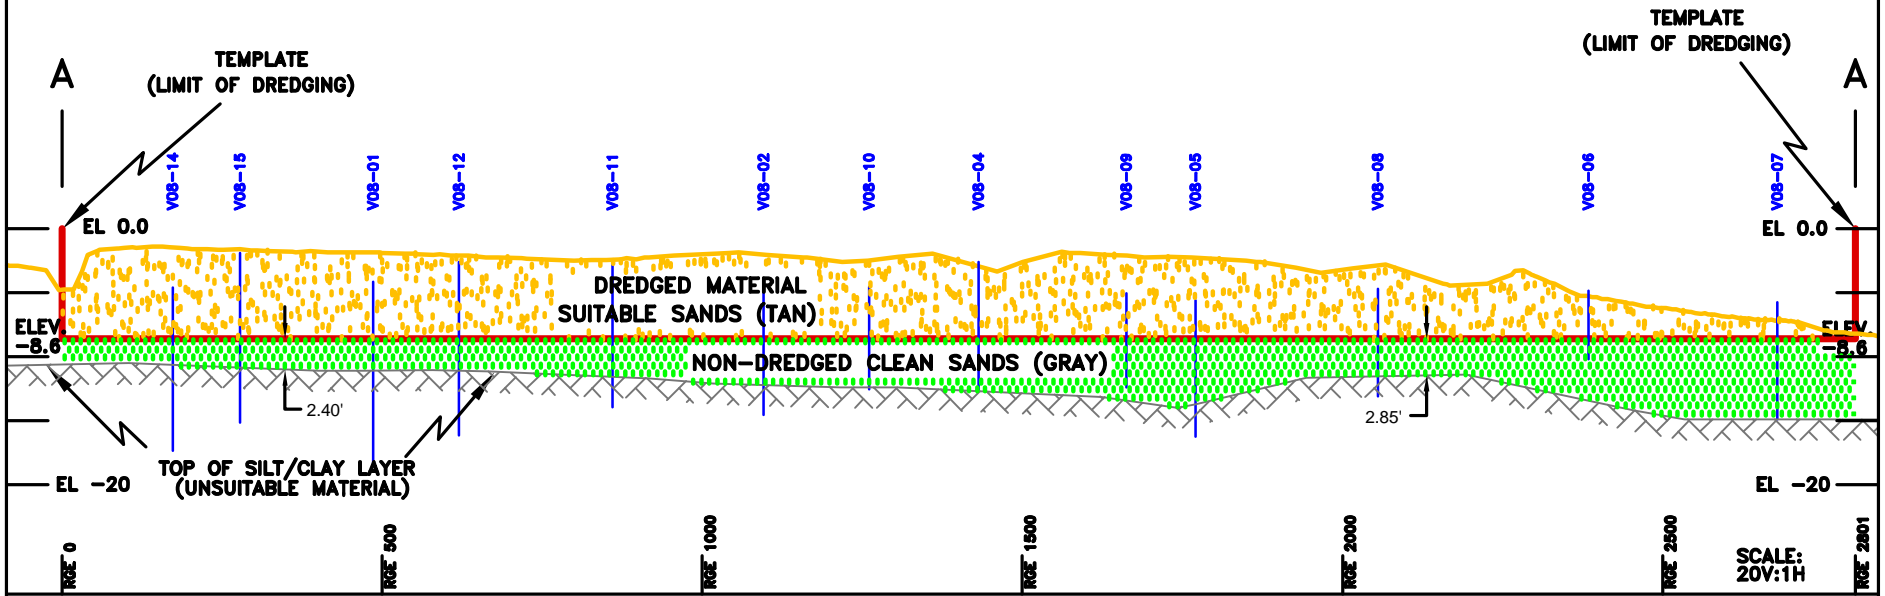


# BORROW SITE "A"

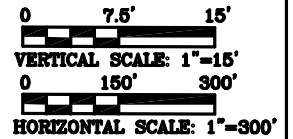

# BORROW SITE "B"

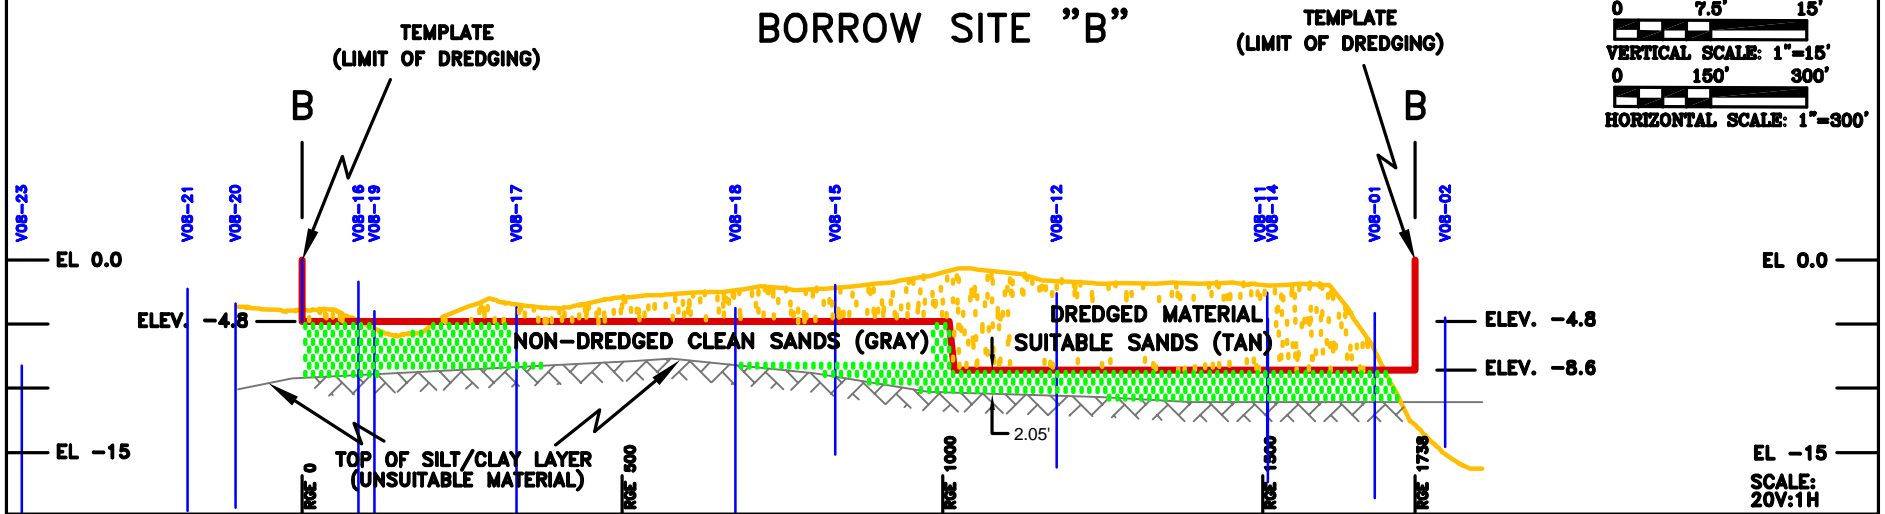

**GAHAGAN AND BRYANT ASSOCIATES INC.**

3802 W. BAY TO BAY BLVD  
 SUITE B-22  
 TAMPA, FL 33629  
 CERTIFICATE OF AUTHORIZATION # 2247



**FIGURE D-3**

**BORROW SITE PROFILES**

PROJECT	%<C2007-XXX> %	SEAL
DRAWN BY	CFB	
SHEET	3 of 4	
DATE	%<01-01-07> %	

DRAFT

%<ENG> %

DATE